



S:\Jobs\7804\02-STAFFORD CT RD&SWER\dwg\Planning\MasterPlan 2006 3-31 7804M02\7804M02-MasterPlan w-topo.MRA.dwg, 4/30/2008 1:52:04 PM, michael.anaya

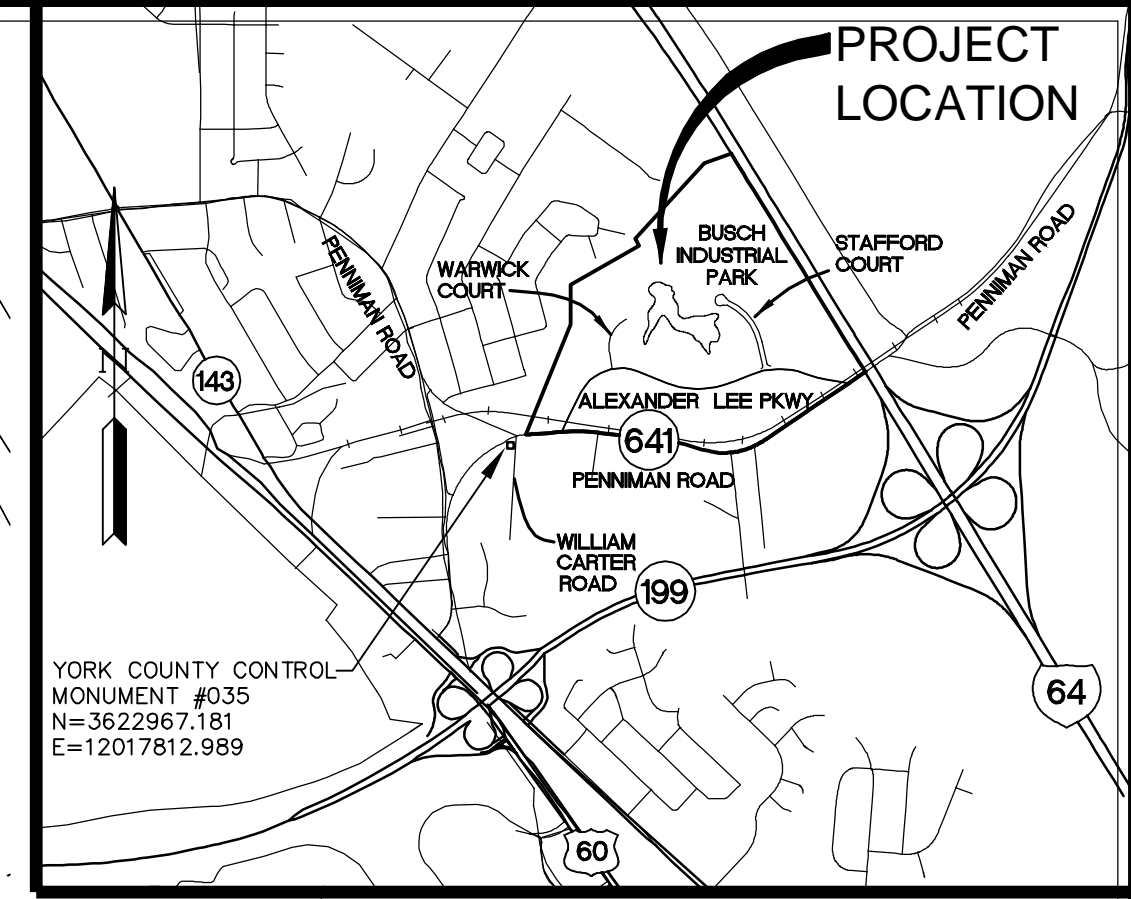

VICINITY MAP  
(APPROX. SCALE 1"=2000')

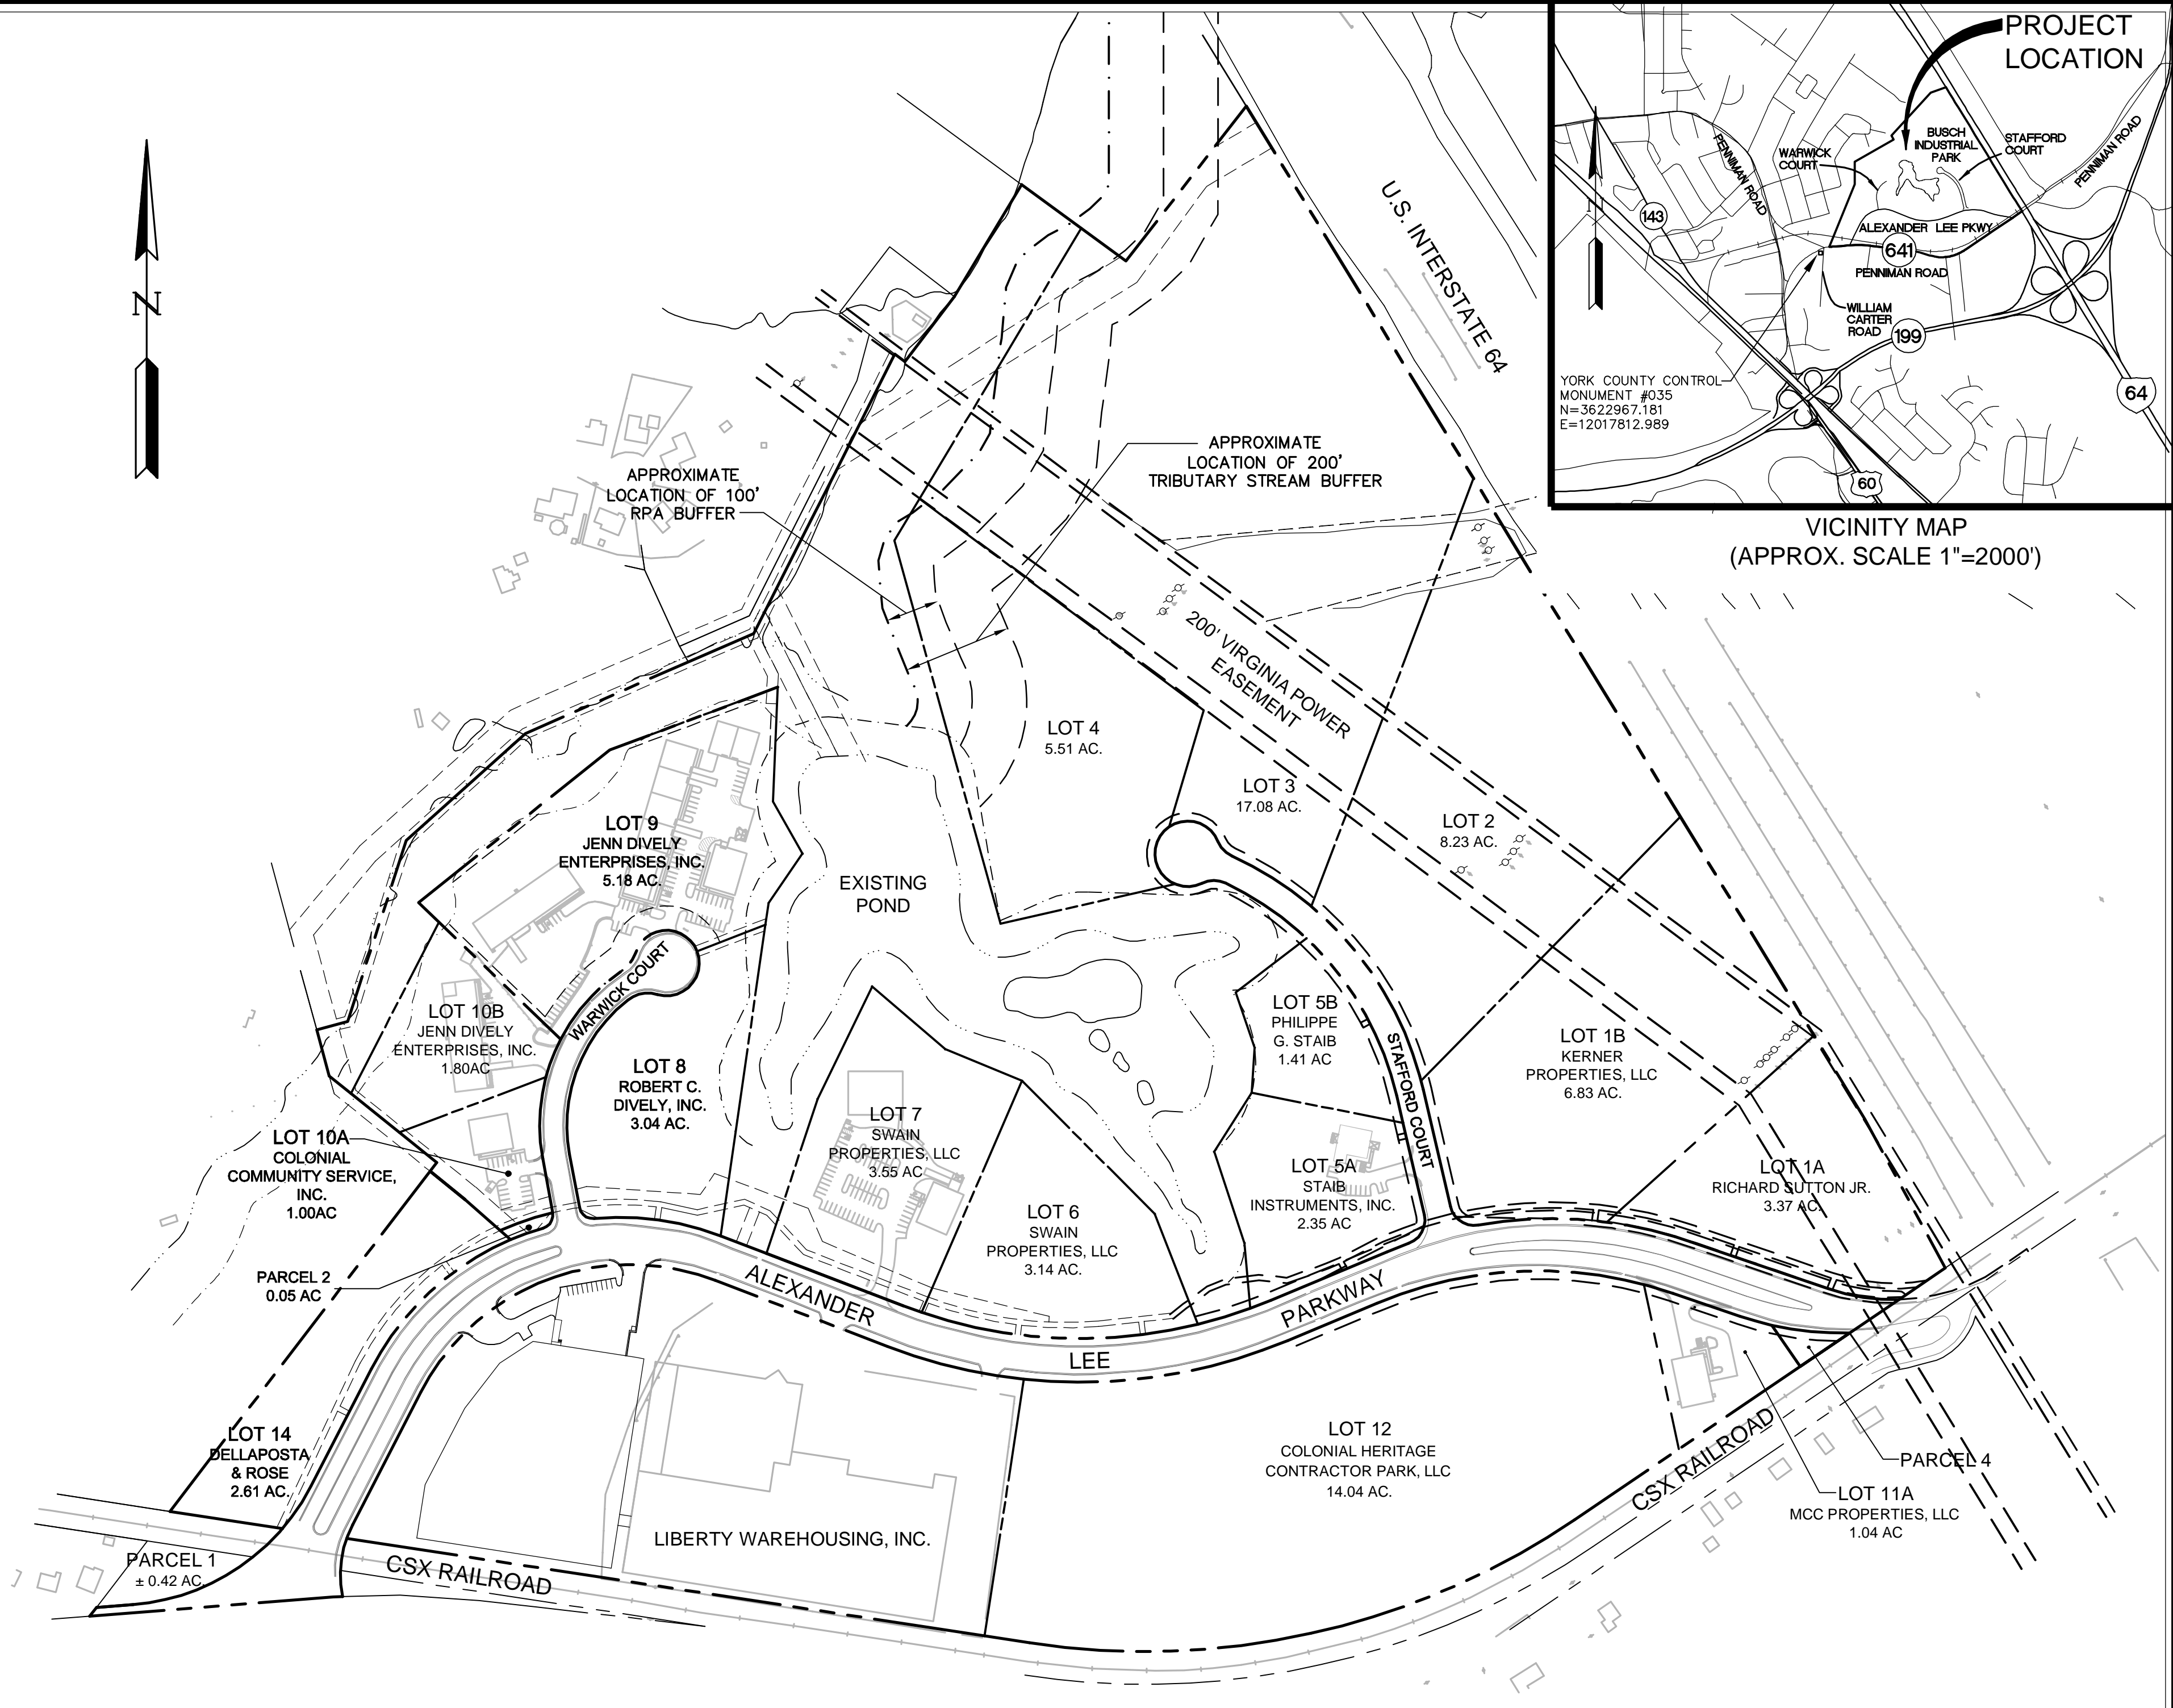


No.	DATE	REVISION / COMMENT / NOTE
3	3/23/07	REVISED TO SHOW EX. LOTS AND SITE PLANS
2	3/08/06	REVISED TO SHOW EX. LOTS AND SITE PLANS
1	9/15/03	REVISED TO SHOW EX. LOTS AND SITE PLANS

5248 Olde Towne Road, Suite 1  
Williamsburg, Virginia 23188  
(757) 253-0040  
Fax (757) 220-8994



**OVERALL PLAN**  
**BUSCH INDUSTRIAL PARK**  
OWNER/DEVELOPER: BUSCH PROPERTIES, INC.  
YORK COUNTY, VIRGINIA

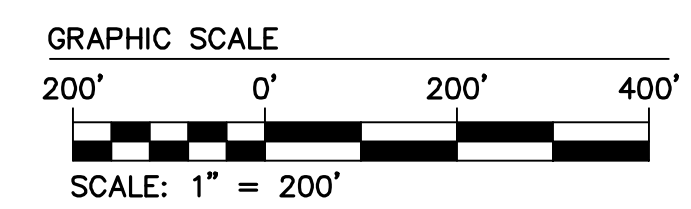

Designed GAM	Drawn RDS
Scale 1"=200'	Date 9-16-03
Project No. 7804-00	
Drawing No. <b>10F1</b>	